


Please note: Mrs. Brazil's class will enter and leave the school grounds as normal.

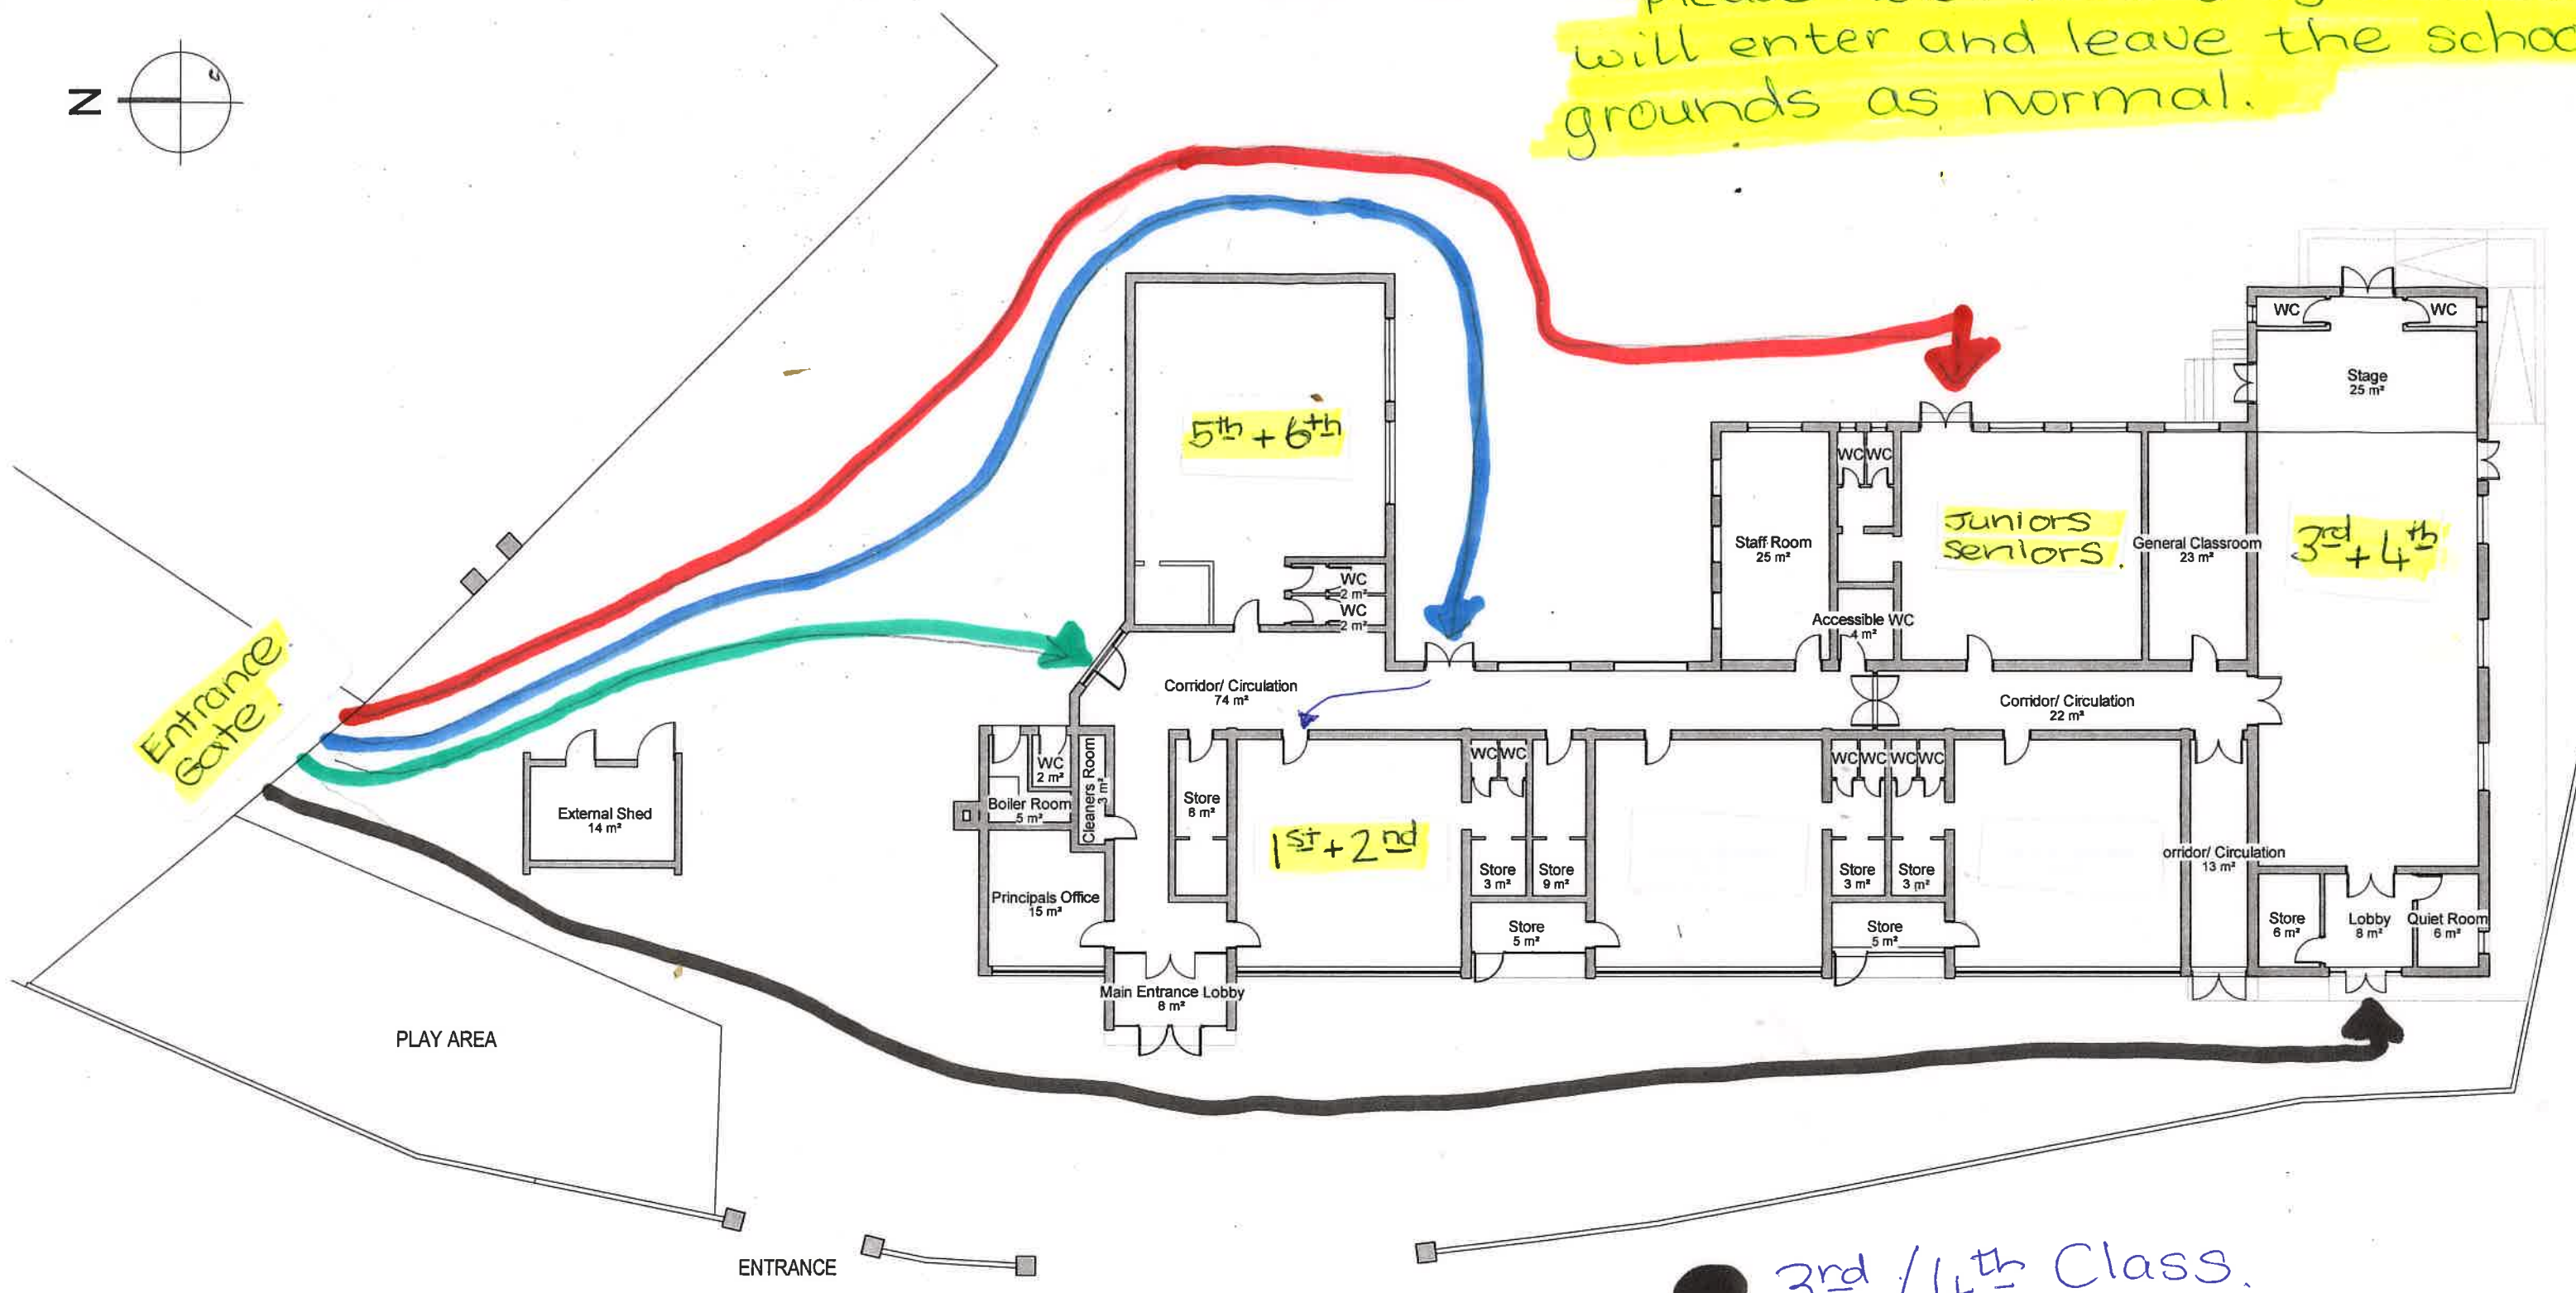

1 Existing Ground Floor Plan
1:200

- Junior/Senior Infants
- 1st / 2nd Class.

- 3rd / 4th Class.
- 5th / 6th Class.

REV	DATE	DESCRIPTION	BY